


ISSUE	BY	DATE
FINAL SET	IKASU	04/21/08

BEDOS RESIDENCE
 ROYAL PALM ESTATE BUILDERS
 1176 COCONUT ROAD
 BOCA RATON, FLORIDA

ikasu design
 377 SW 35th Avenue
 Deerfield Beach, FL 33442
 P: (561) 542-3515
 F: (561) 892-6390
 E: ikasudesign@gmail.com

JOB NO.	800 RPE
DATE	04/21/08
NO. OF SHEETS	IKASU
DRAWN BY	IKASU

A1.1

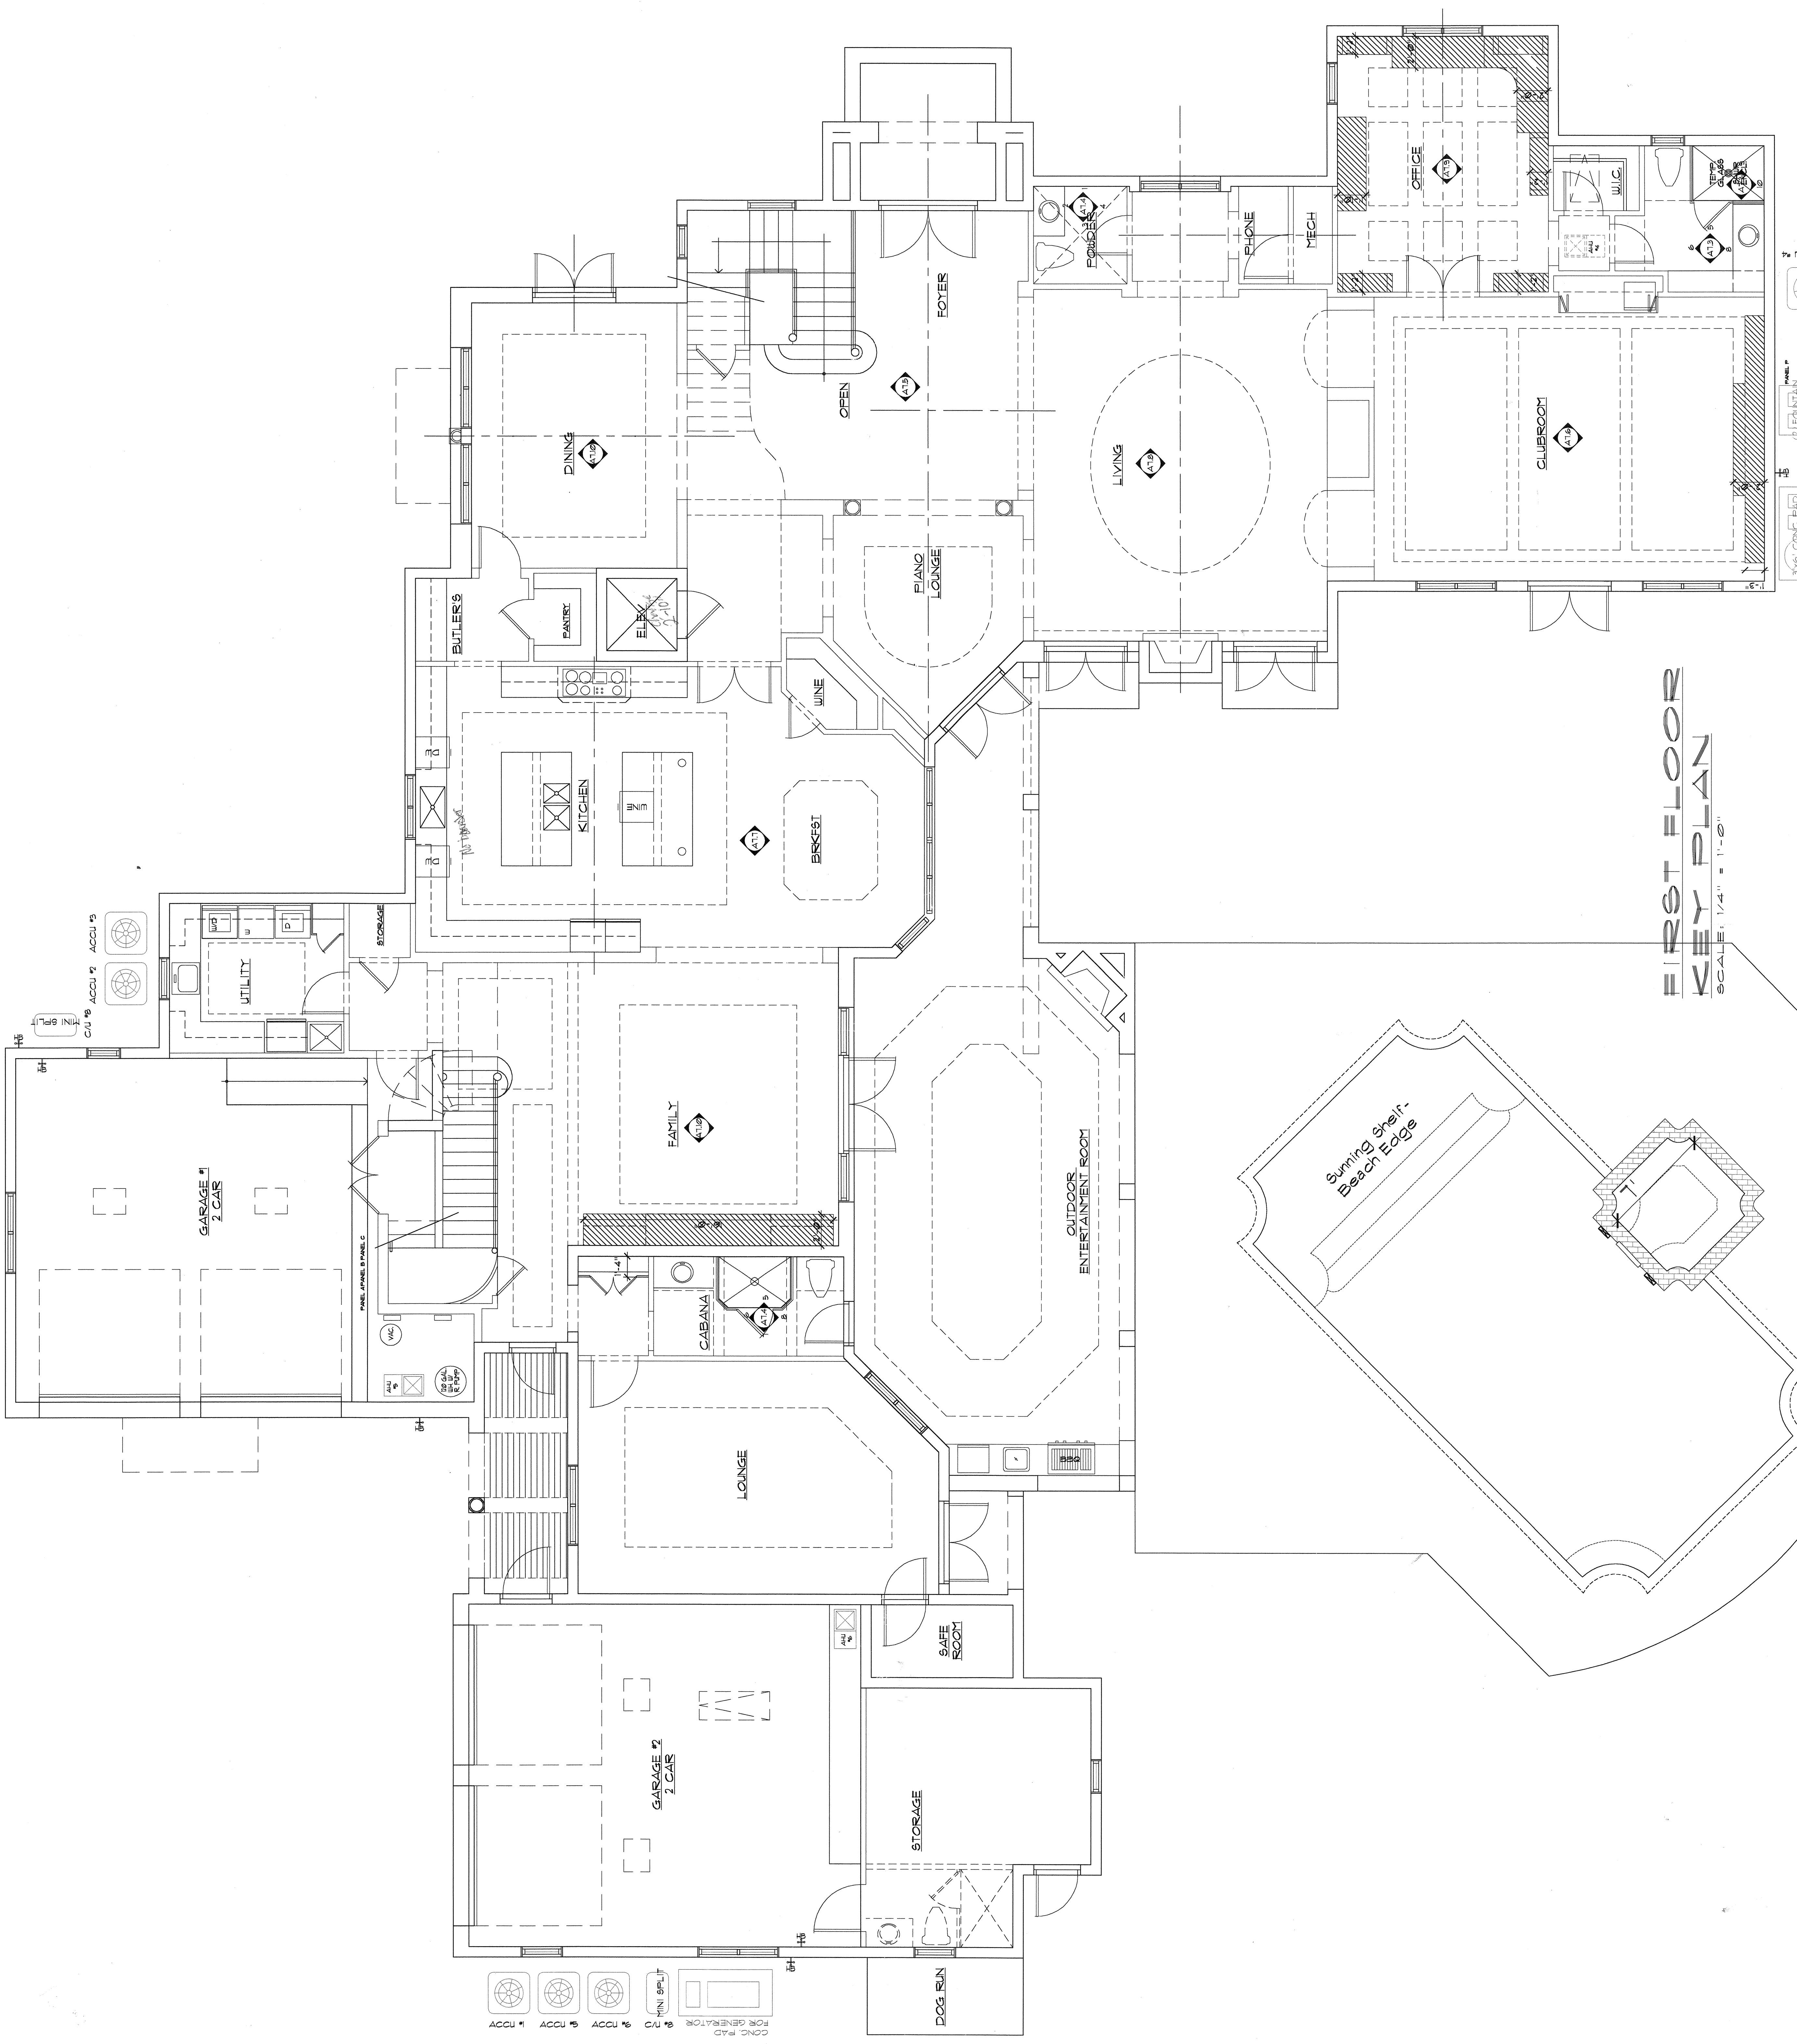

**FIRST FLOOR
 KEY PLAN**
 SCALE: 1/4" = 1'-0"

- CONC. PAD FOR GENERATOR
- MINI SPLIT
- 1' N20V
- 1' N20V
- 1' N20V
- ACC. 15
- ACC. 15
- ACC. 15